



ID#	DESCRIPTION	ID#	DESCRIPTION	ID#	DESCRIPTION	ID#	DESCRIPTION	ID#	DESCRIPTION	ID#	DESCRIPTION
1	SHRUB	28	1" OAK	55	14" CRAB APPLE	82	4" MAPLE	109	5' MULBERRY	110	1" OAK
2	SHRUB	29	YEW CLUSTER	56	10" CRAB APPLE	83	7" YEW HEDGE	111	4" TULIP	112	1.5" MAPLE
3	SHRUB	30	YEW CLUSTER	57	1" CRAB APPLE	84	7" YEW HEDGE	113	1.5" ASH	114	2" MAPLE
4	SHRUB	31	3" HONEY LOCUST	58	1" CRAB APPLE	85	MAGNOLIA SHRUB	115	3" OAK	116	3" MAPLE
5	SHRUB	32	2.5" MAPLE	59	3" MAPLE	86	MAGNOLIA SHRUB	117	1.5" MAPLE	118	TRIPLE HONEY LOCUST
6	OLIVE TREE CLUSTER	33	4" KATSURA	60	2" MAPLE	87	MAGNOLIA SHRUB	119	2" MAPLE	120	2" MAPLE
7	10" CRAB APPLE	34	3" OAK	61	1" OAK	88	2" MAGNOLIA	121	3" MAPLE	122	2" SUGAR MAPLE
8	3" ELDERBERRY BUSH	35	30" MAPLE	62	3" HONEY LOCUST	89	2" CUCUMBER MAGNOLIA	123	1" MAPLE	124	SHRUB
9	3" BEECH	36	14" NORTHERN SPRUCE	63	LABURNUM CLUSTER	90	2" TRIPLE CUCUMBER	125	1" WHITE CEDAR	126	1" WHITE CEDAR
10	12" WHITE PINE	37	3" JAPANESE LILAC	64	24" HONEY LOCUST	91	1" MAGNOLIA	127	LEATHER LEAF BUSH	128	LEATHER LEAF BUSH
11	3" WHITE PINE	38	18" BLACK CHERRY	65	5" OAK	92	2" CUCUMBER MAGNOLIA	129	1" PINE	130	2" PINE
12	12" MAPLE	39	12" CHERRY	66	SHRUB	93	5" MAPLE	131	JUNIPER SHRUB	132	2" PINE
13	18" RED MAPLE	40	13" CHERRY	67	SHRUB	94	6" PINE	133	TWIN 2" PINE	134	2" LOCUST
14	6" WILLOW	41	12" CHERRY	68	SHRUB	95	TWIN 2" MAGNOLIA	135	2" PINE		
15	2" WILLOW	42	18" CHERRY	69	SHRUB	96	2" YEW				
16	3" MAPLE	43	14" WHITE CEDAR	70	2" MAPLE	97	6" HAWTHORN				
17	2" MAPLE	44	14" WHITE CEDAR	71	TWIN 3" MAPLE	98	3" HONEY LOCUST				
18	3" MAPLE	45	14" CHERRY	72	6" SPRUCE	99	2" WILLOW				
19	RIVER BIRCH CLUSTER	46	7" YEW HEDGE	73	3" MAPLE	100	3" WILLOW				
20	2" BLACK LOCUST	47	7" YEW HEDGE	74	20" NORWAY MAPLE	101	2" WILLOW				
21	2" BLACK LOCUST	48	4" KATSURA	75	30" NORWAY MAPLE	102	1" WILLOW				
22	2" BLACK LOCUST	49	3" WHITE PINE	76	24" NORWAY MAPLE	103	3" KATSURA				
23	2" BLACK LOCUST	50	3" WHITE PINE	77	4" GINKGO	104	4" MAPLE				
24	2" CRAB APPLE	51	1" WHITE PINE	78	2" GINKGO	105	BITTERSWEET SHRUB				
25	1.2" CATALPA	52	2" WHITE PINE	79	4" GINKGO	106	BARBERRY SHRUB				
26	WILLOW CLUSTER	53	3" MAPLE	80	4" GINKGO	107	3" MAPLE				
27	3" LOCUST	54	14" CRAB APPLE	81	TRIPLE MAGNOLIA	108	2" HICKORY				

**TREE TABLE**

TOPOGRAPHIC NOTES:  
 1) MAPPING DATUM IS ASSUMED.  
 2) CONTOUR INTERVAL SHOWN IS 1 FOOT.  
 3) THIS IS NOT A BOUNDARY SURVEY.  
 4) CURB SHOTS ARE TAKEN ON BOTTOM OF CURB

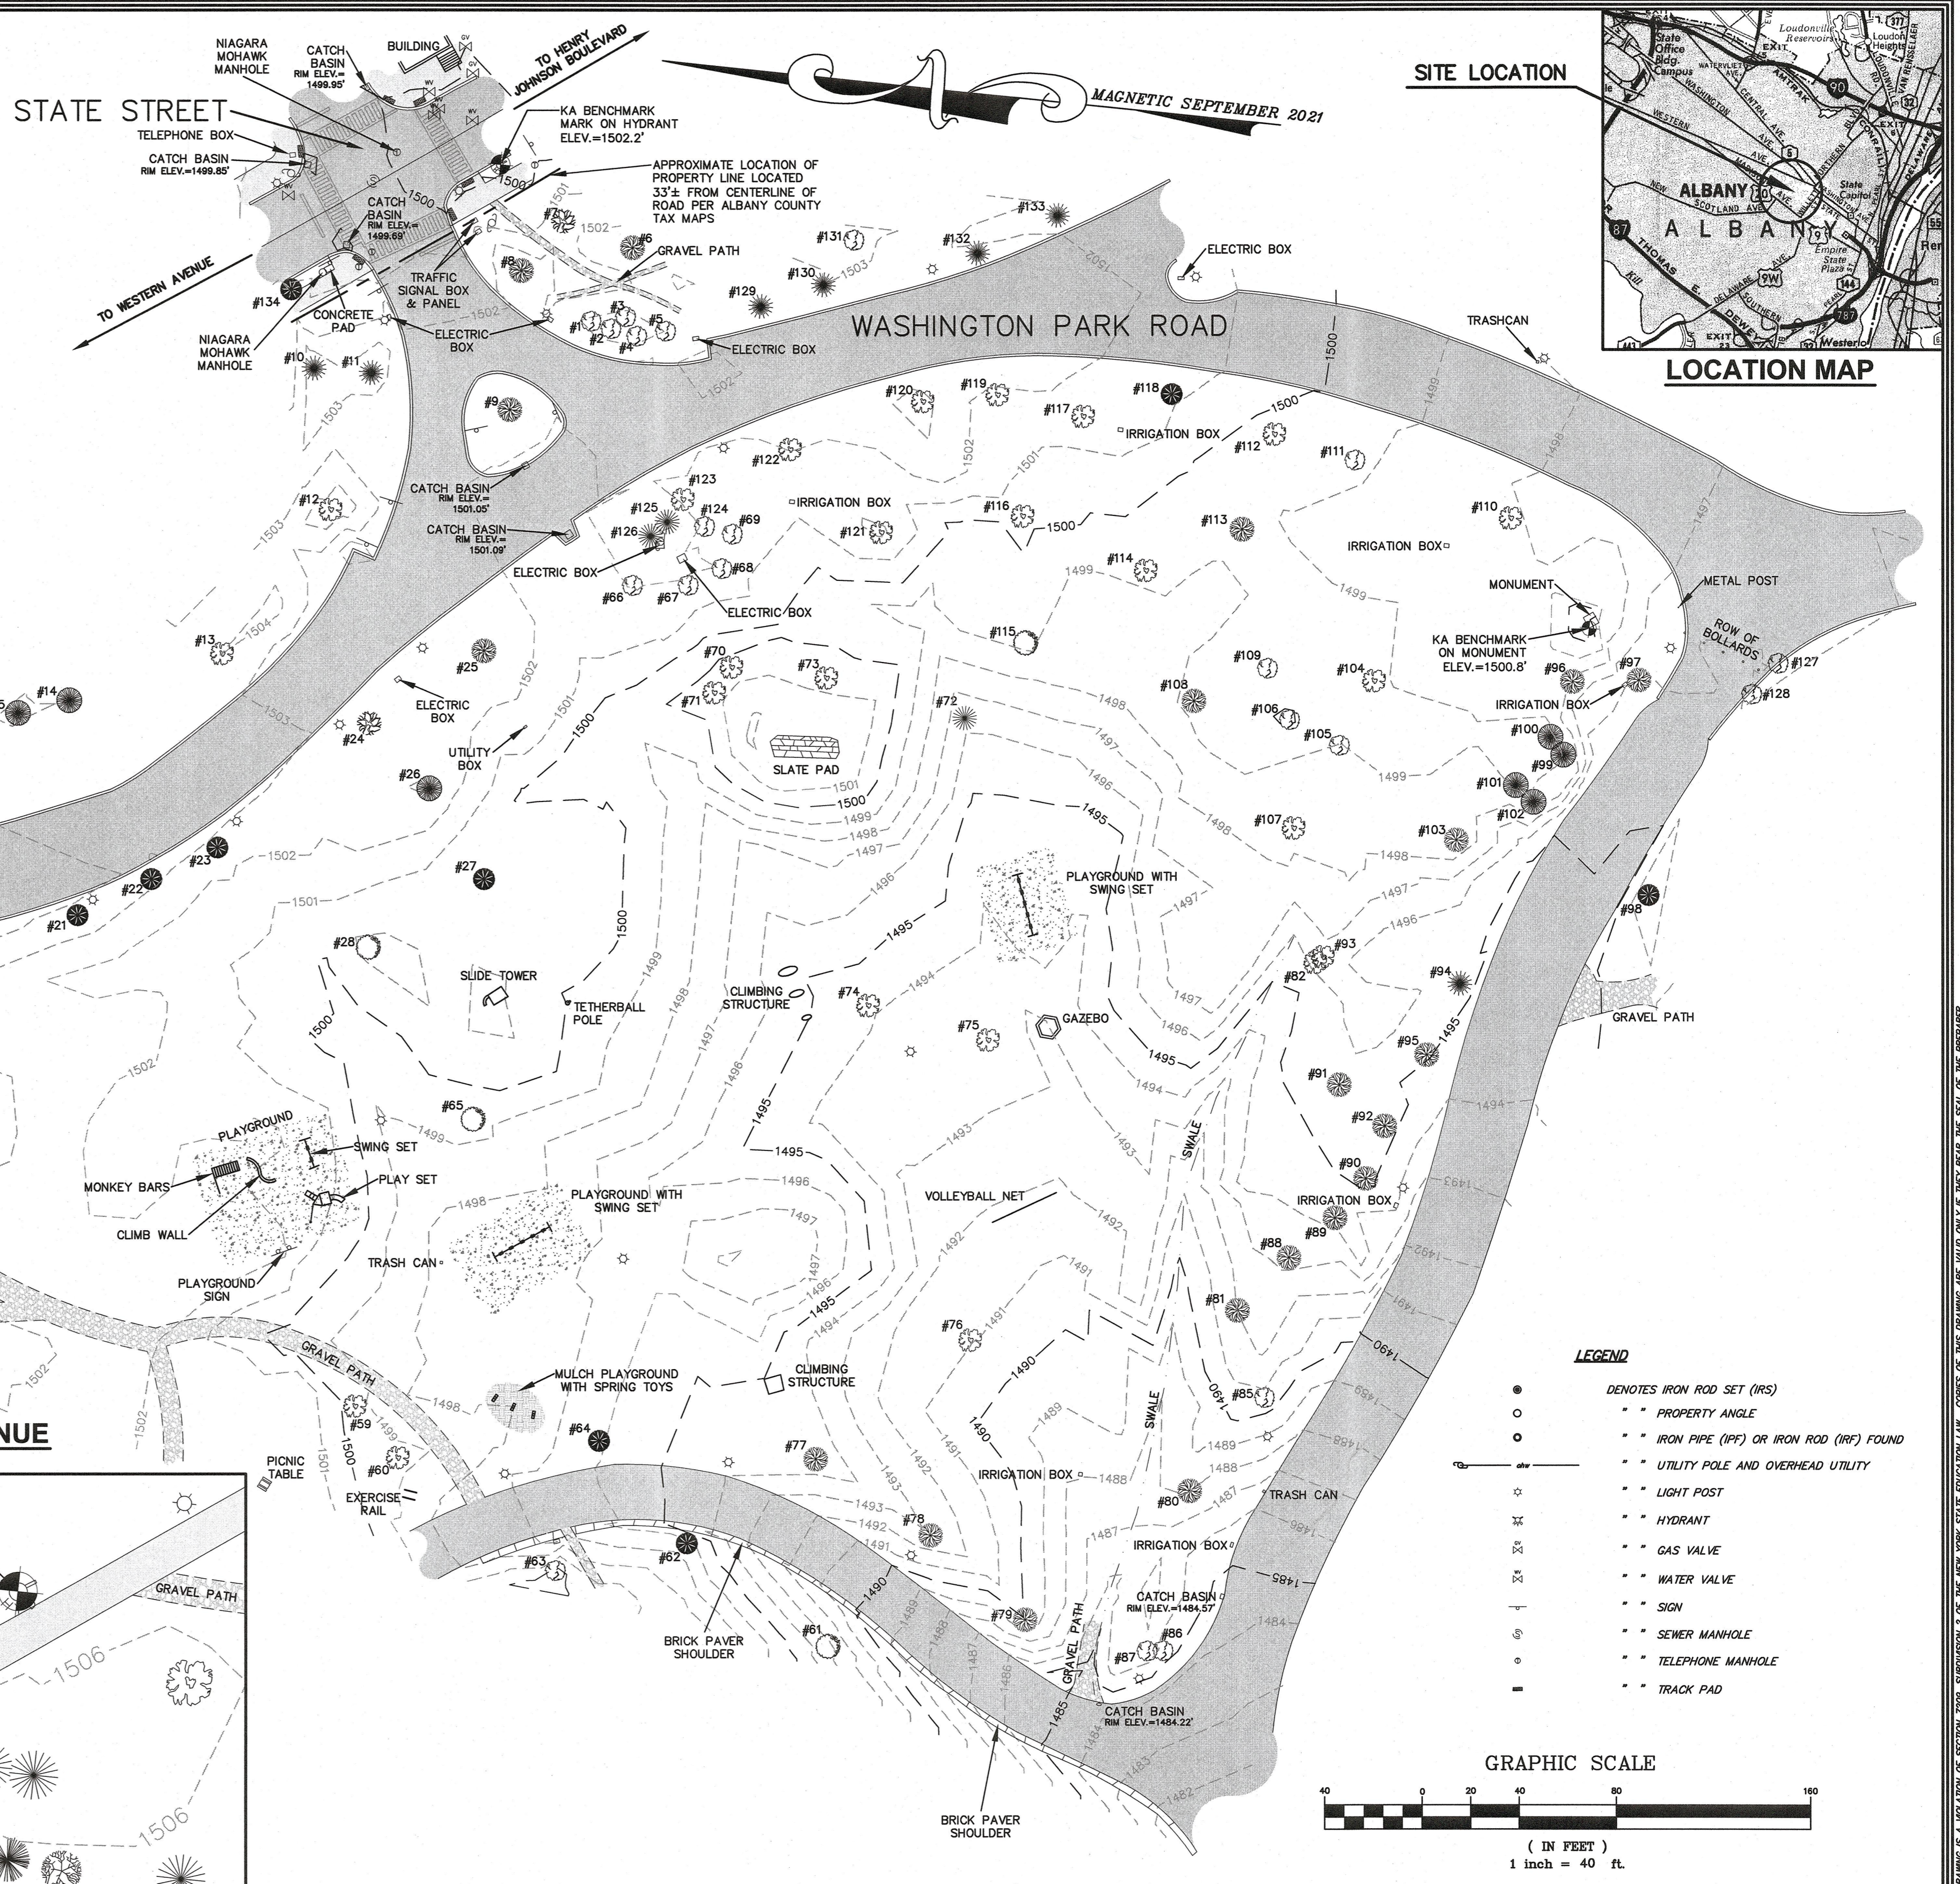


SITE LOCATION

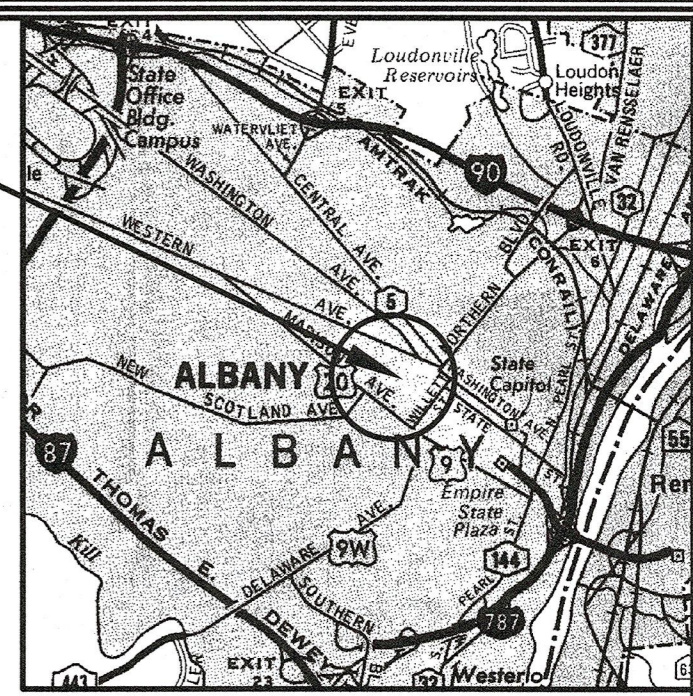

LOCATION MAP


**INSET: SPRAGUE PLACE**

SCALE: 1" = 20'

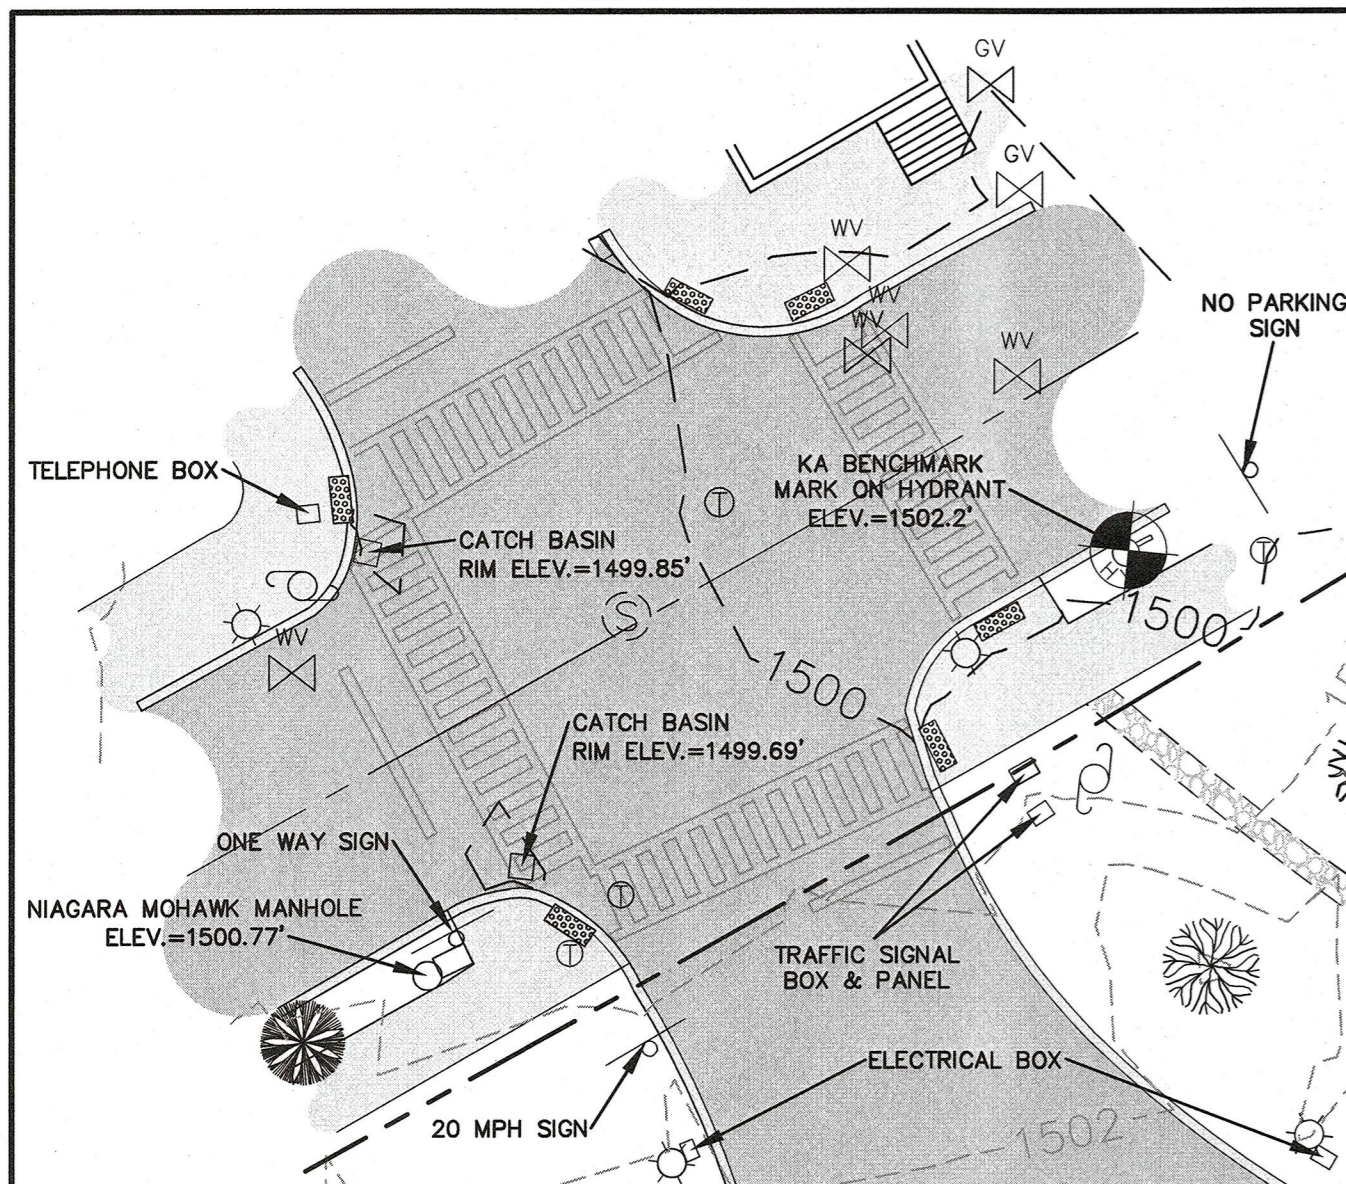

**INSET: WESTERN AVENUE**


SCALE: 1" = 20'

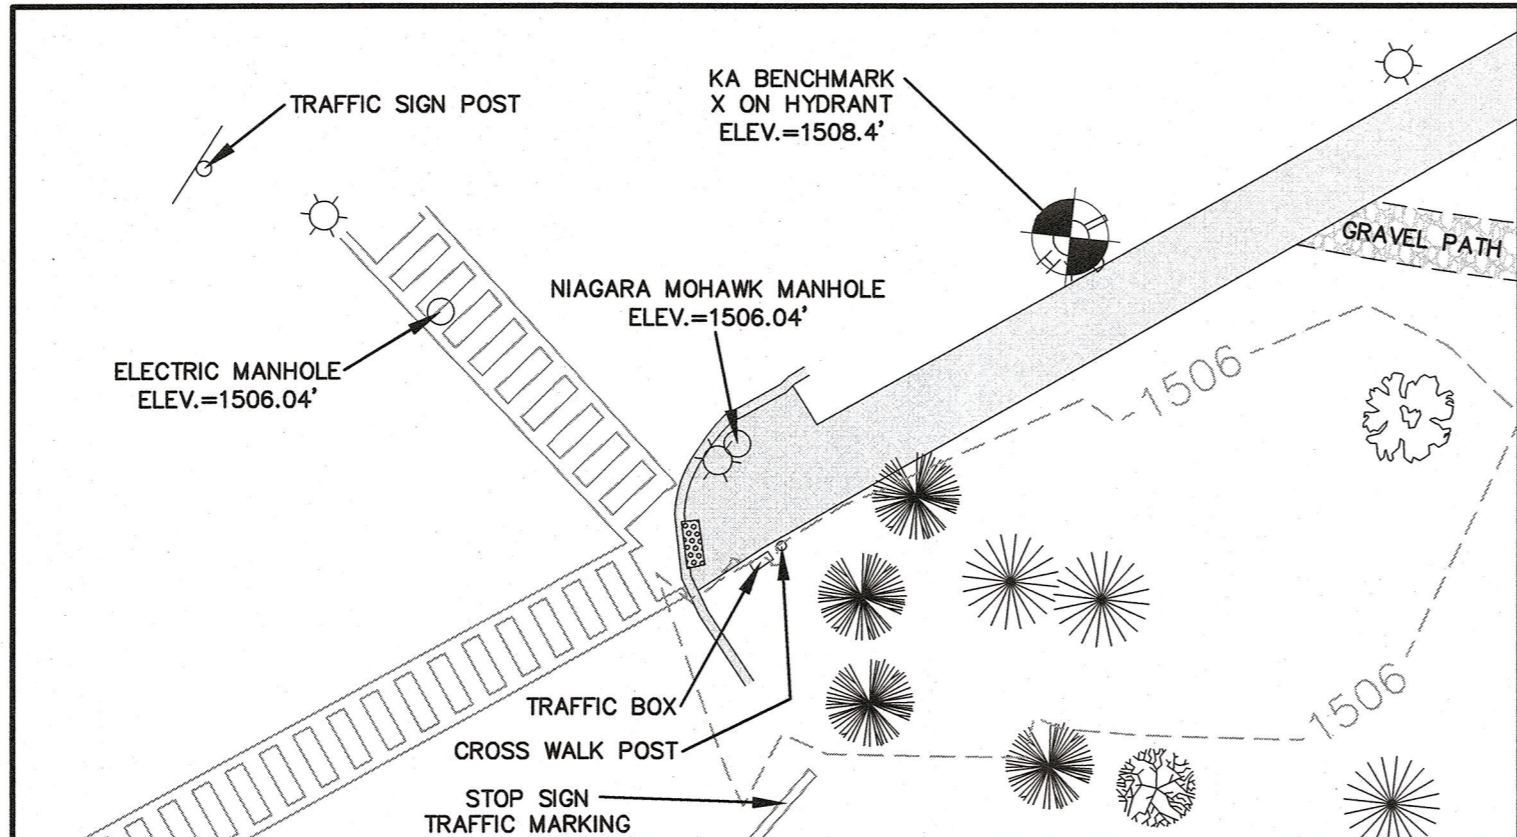

**LEGEND**

- DENOTES IRON ROD SET (IRS)
- PROPERTY ANGLE
- IRON PIPE (IP) OR IRON ROD (IR) FOUND
- UTILITY POLE AND OVERHEAD UTILITY
- LIGHT POST
- HYDRANT
- GAS VALVE
- WATER VALVE
- SIGN
- SEWER MANHOLE
- TELEPHONE MANHOLE
- TRACK PAD

**GRAPHIC SCALE**

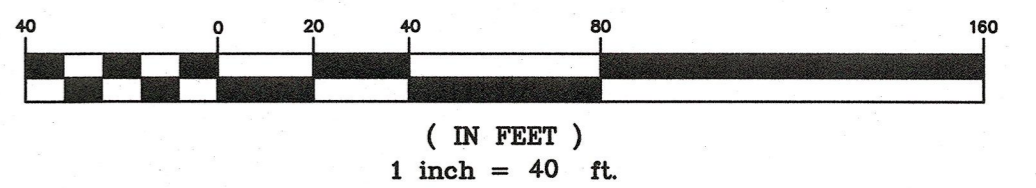

**KAATERSKILL ASSOCIATES**  
 SURVEYORS-ARCHITECTS-ENGINEERS-LANDSCAPE ARCHITECTS-CONSTRUCTION MANAGERS  
 CAIRO, NY TEL (518)622-9667 WWW.KEAENG.COM

REV	DATE	DESCRIPTION	APP.

REVISIONS

PROJECT: 306821  
 DATE: 11/18/2021  
 SCALE: 1"=40'  
 TAX MAP #: 65.03-1-1  
 DRAWN BY: DVDN  
 CHECKED BY: JWV  
 FILE: 306821 BASE.DWG



DRAWING: **SV-1**  
 SHEET 1 OF 2

**TOPOGRAPHIC SURVEY**  
 FOR  
**WASHINGTON PARK CONSERVANCY**  
 STATE STREET  
 ALBANY COUNTY, NY

**SURVEY PLAT**

SINCLAIR 12/06/02, REVISED 11/18/2021  
 DRAWN BY: DVIDN, CHECKED BY: JWV  
 PROJECT: 306821, DATE: 11/18/2021  
 SCALE: 1"=40', TAX MAP #: 65.03-1-1  
 DRAWING: SV-1, SHEET 1 OF 2  
 FILE: 306821 BASE.DWG  
 THE SURVEY HAS BEEN PREPARED IN ACCORDANCE WITH THE CODE OF PRACTICE FOR LAND SURVEYORS OF THE NEW YORK STATE ASSOCIATION OF PROFESSIONAL LAND SURVEYORS, DATED JULY 18, 1997, COPYRIGHT 2001 NATIONAL ASSOCIATES